




DEPARTMENT

- BUILDING SERVICE
- GENERAL USE
- UNIV HONORS

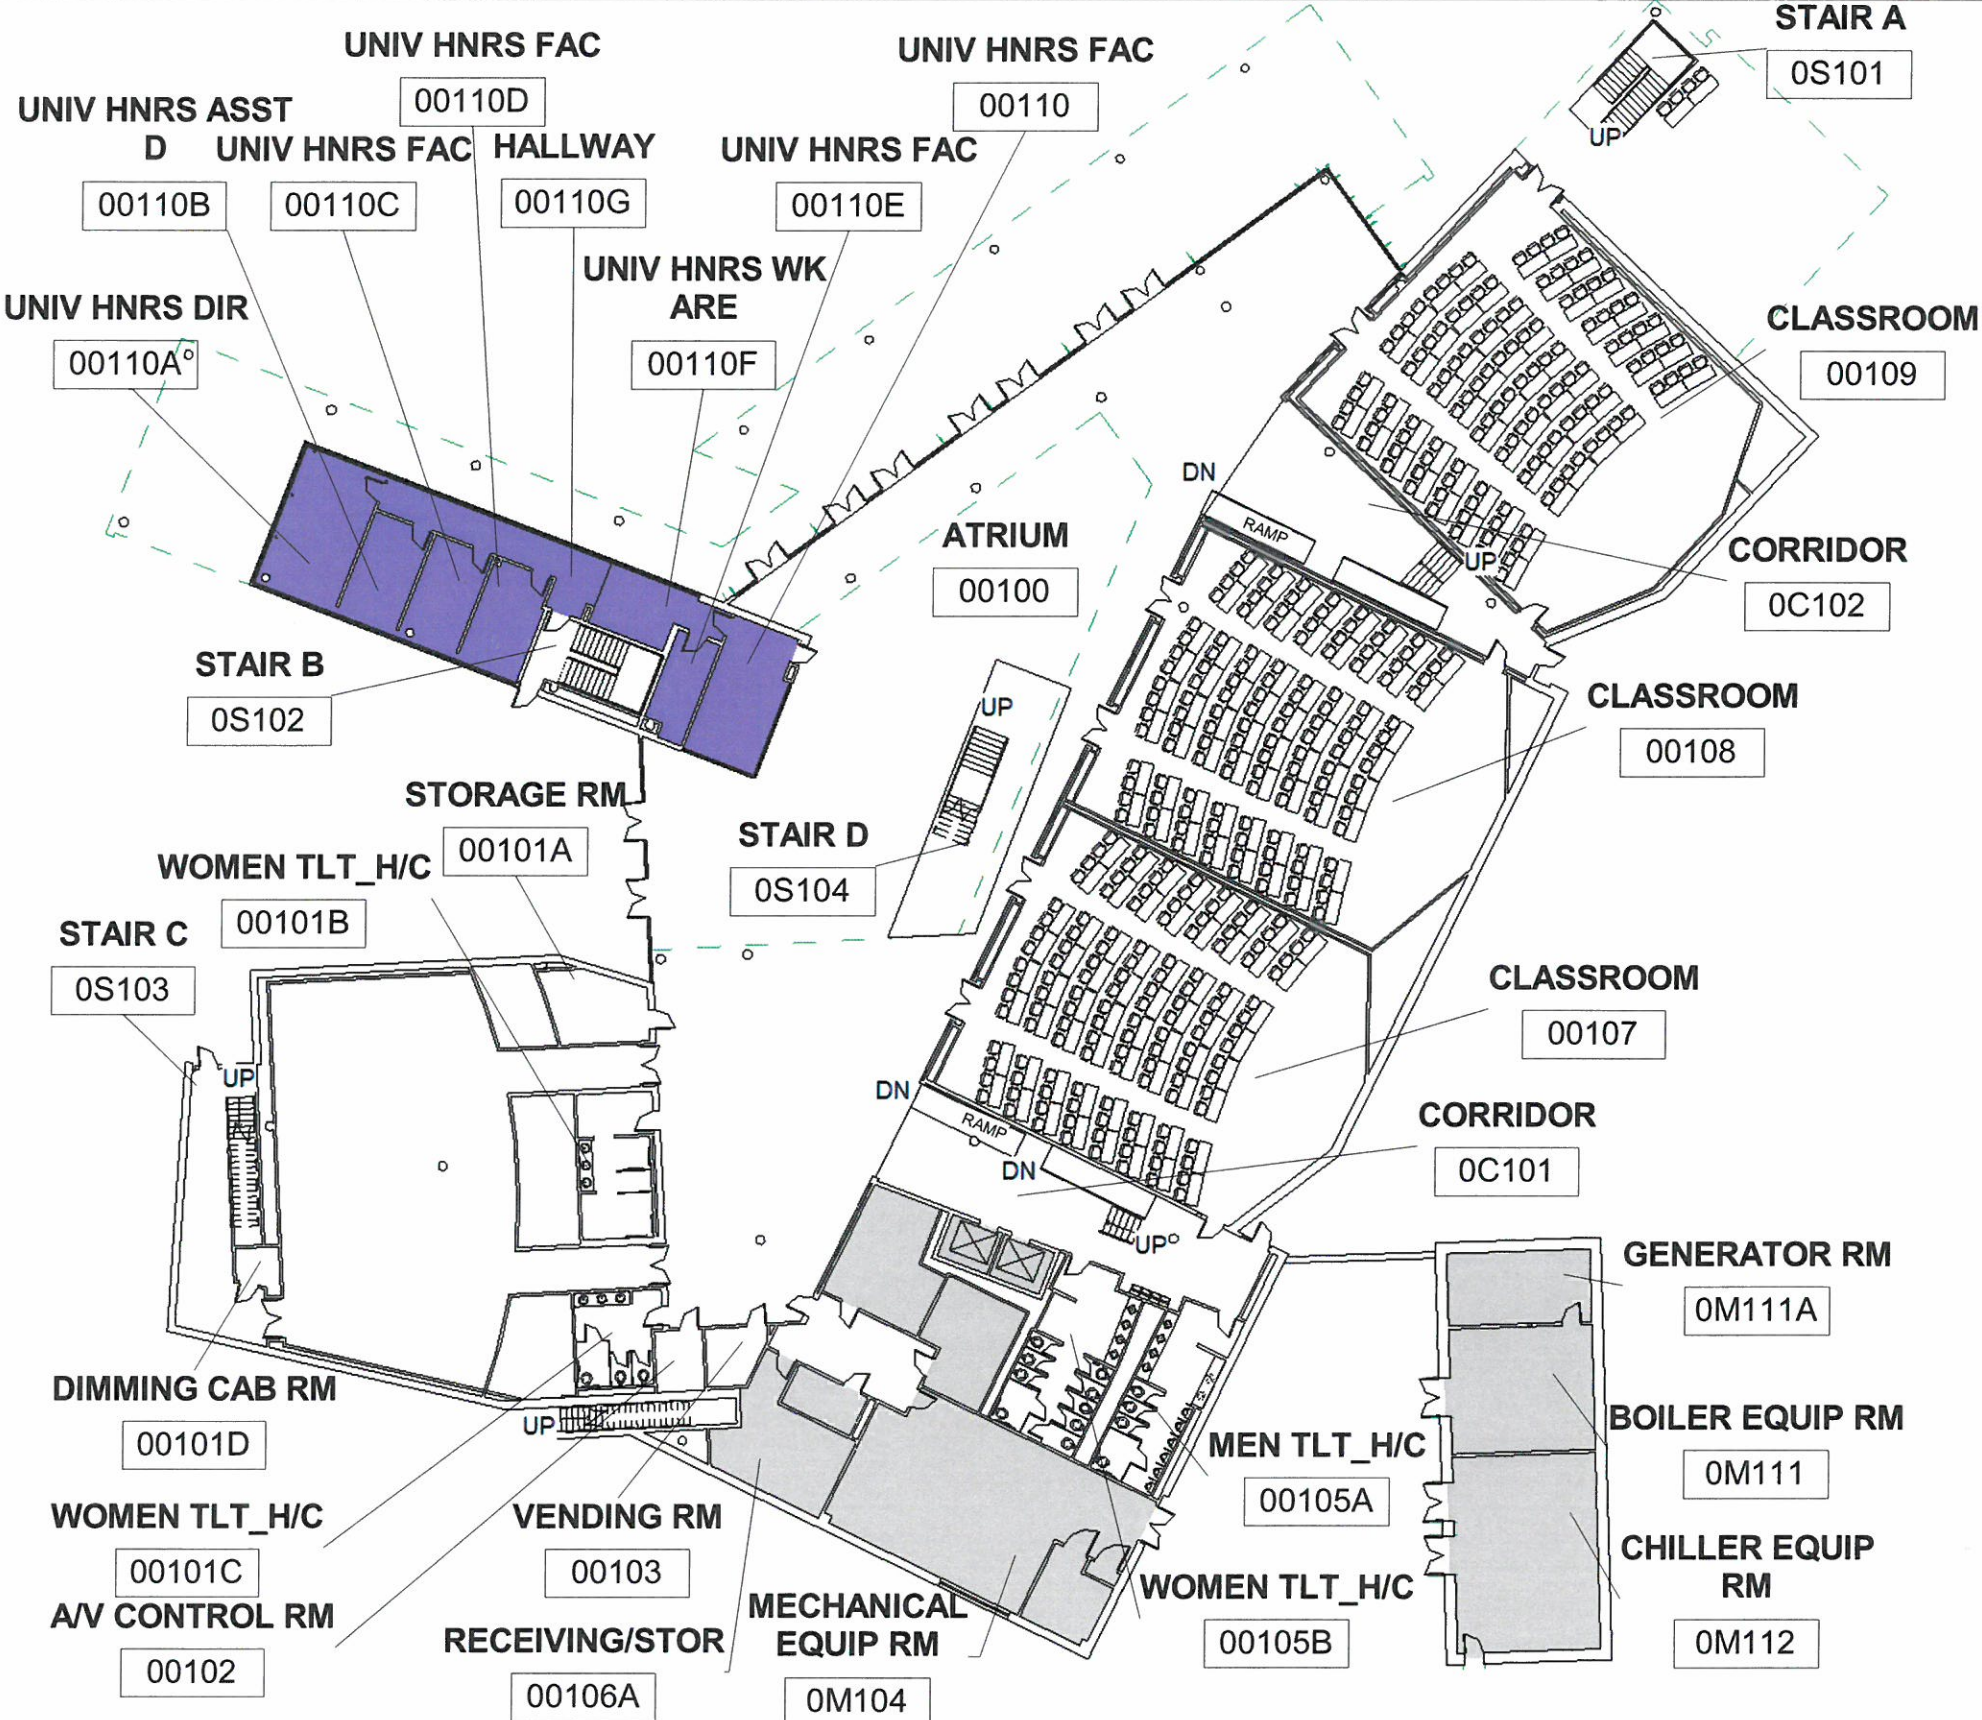


PLAN LAYOUT - FIRST LEVEL

www.ncat.edu

NORTH CAROLINA A&T STATE UNIVERSITY GEN ACAD CLASS BLDG

No.	Description	Date
	GROSS AREA=81,428 SQ.FT	

PLAN LAYOUT - FIRST LEVEL		A101
Project number	078	
Date	07.30.2014	
Drawn by	Author	
Checked by	Checker	Scale 1" = 30'-0"

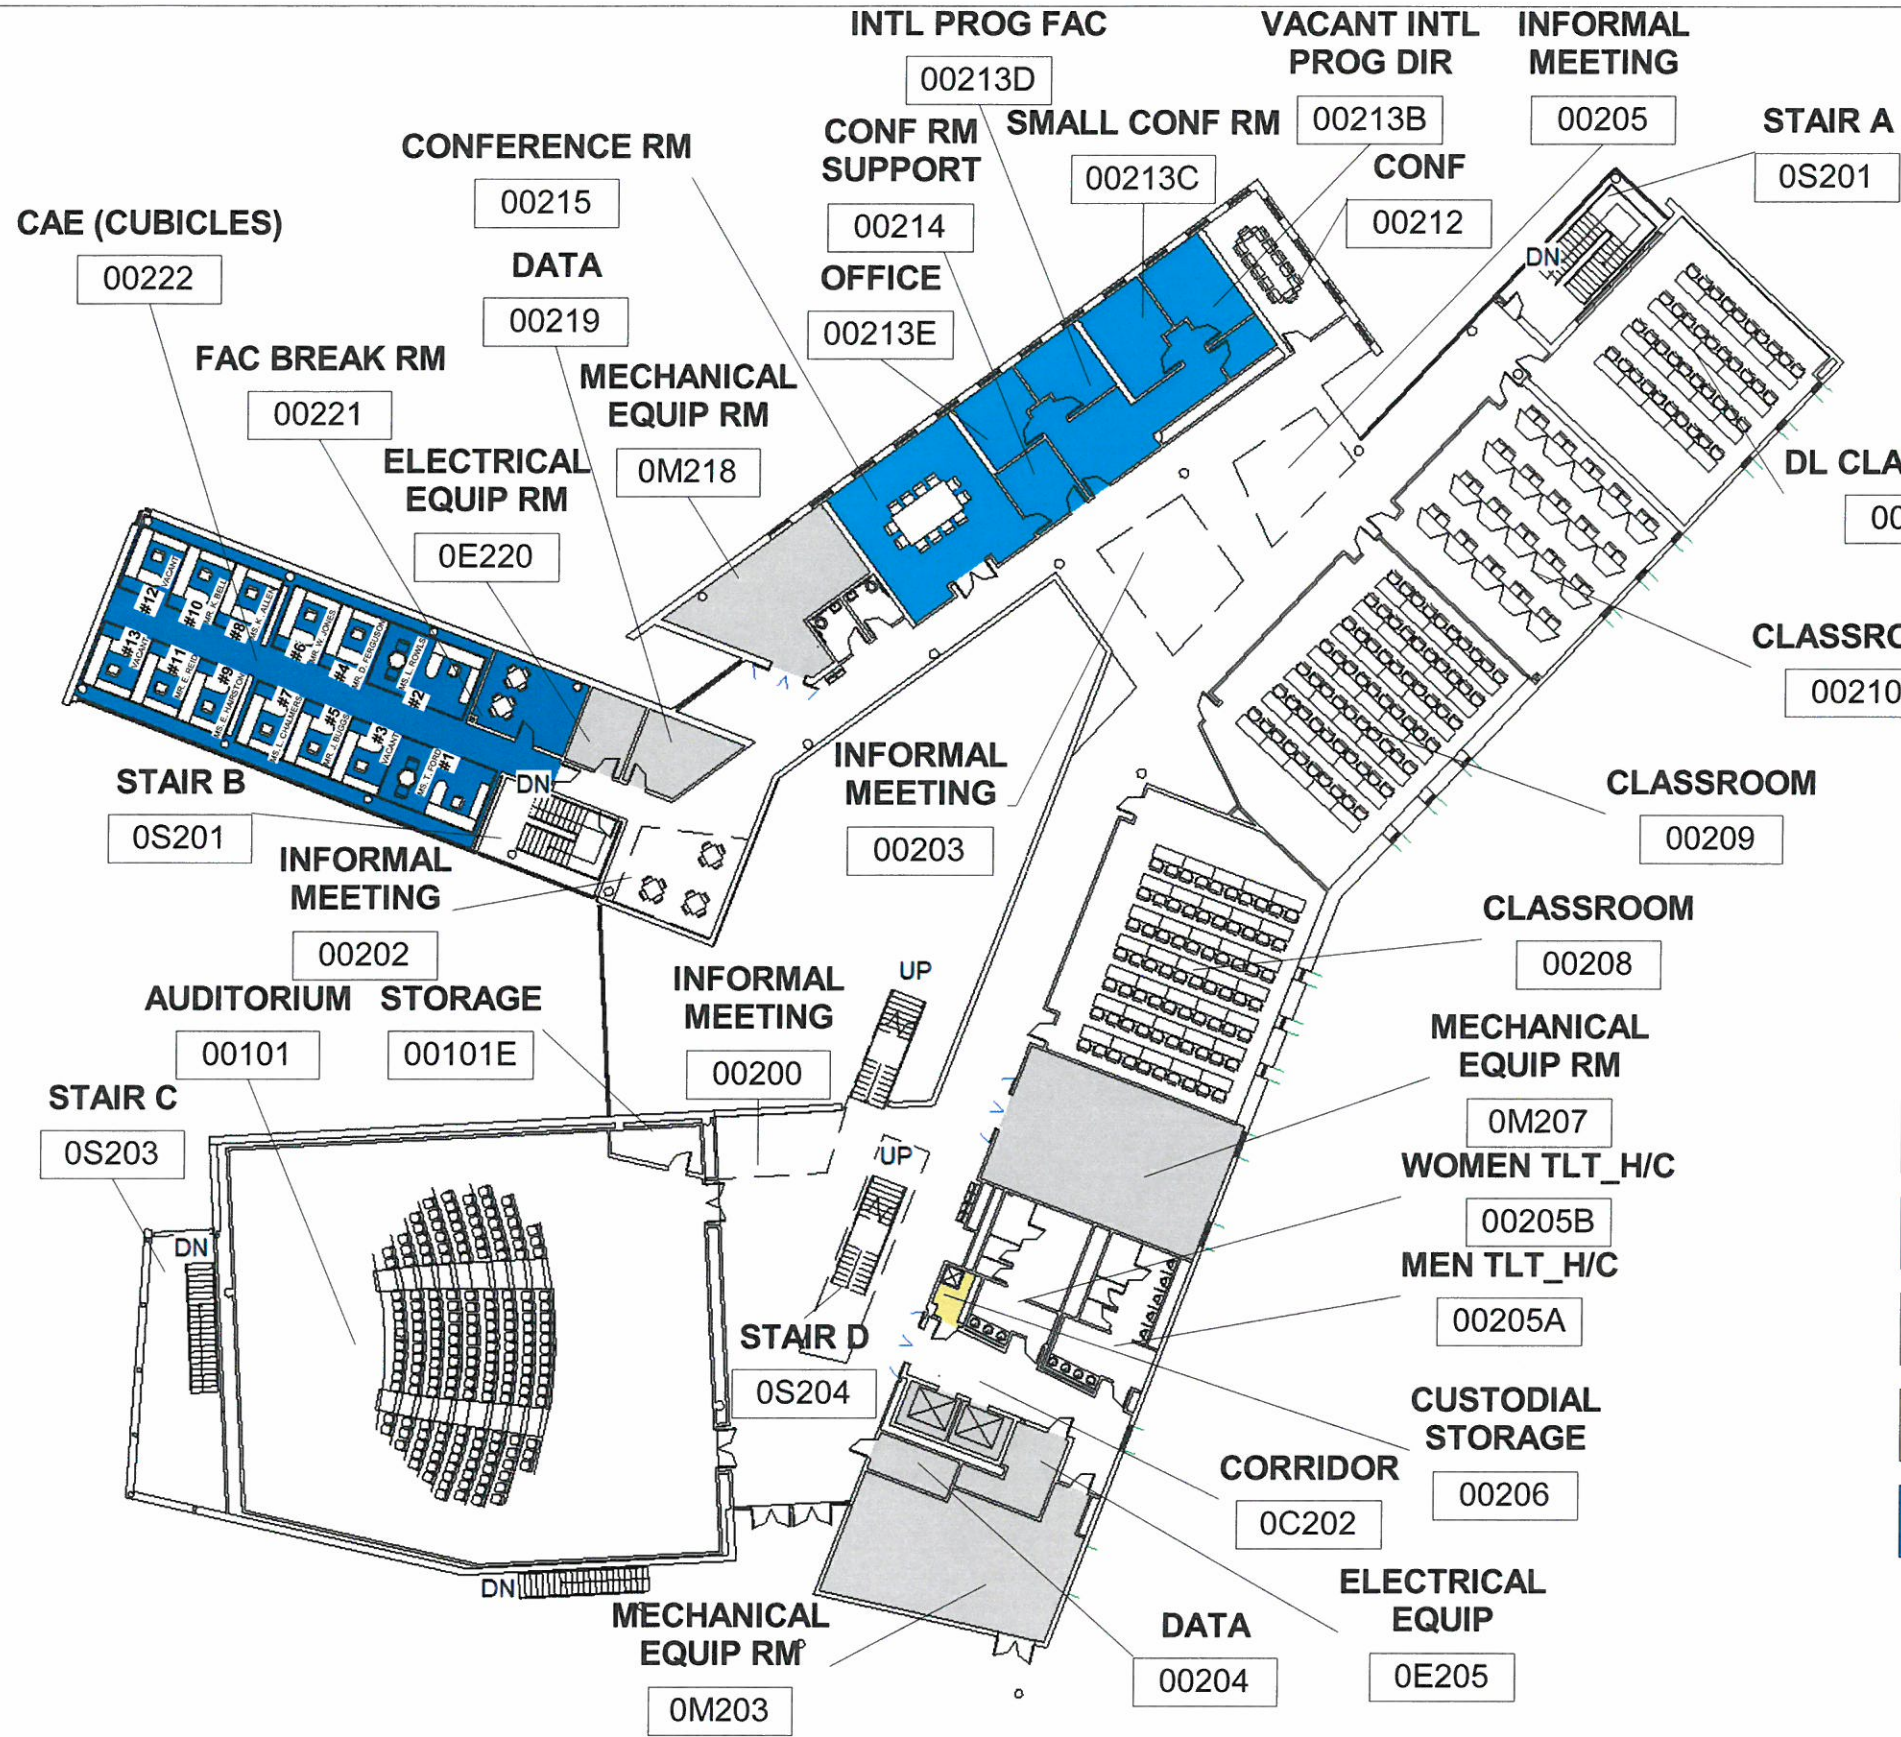

DEPARTMENT

- BUILDING SERVICE
- CENTER FOR ACADEMIC EXCELL
- GENERAL USE
- HOUSEKEEPING
- INTERNAT. STUDIES


PLAN LAYOUT- SECOND LEVEL

www.ncat.edu

NORTH CAROLINA A&T STATE UNIVERSITY GEN ACAD CLASS BLDG

No.	Description	Date

PLAN LAYOUT- SECOND LEVEL		
Project number	078	<h1>A102</h1>
Date	07.30.2014	
Drawn by	Author	
Checked by	Checker	
		Scale 1" = 30'-0"

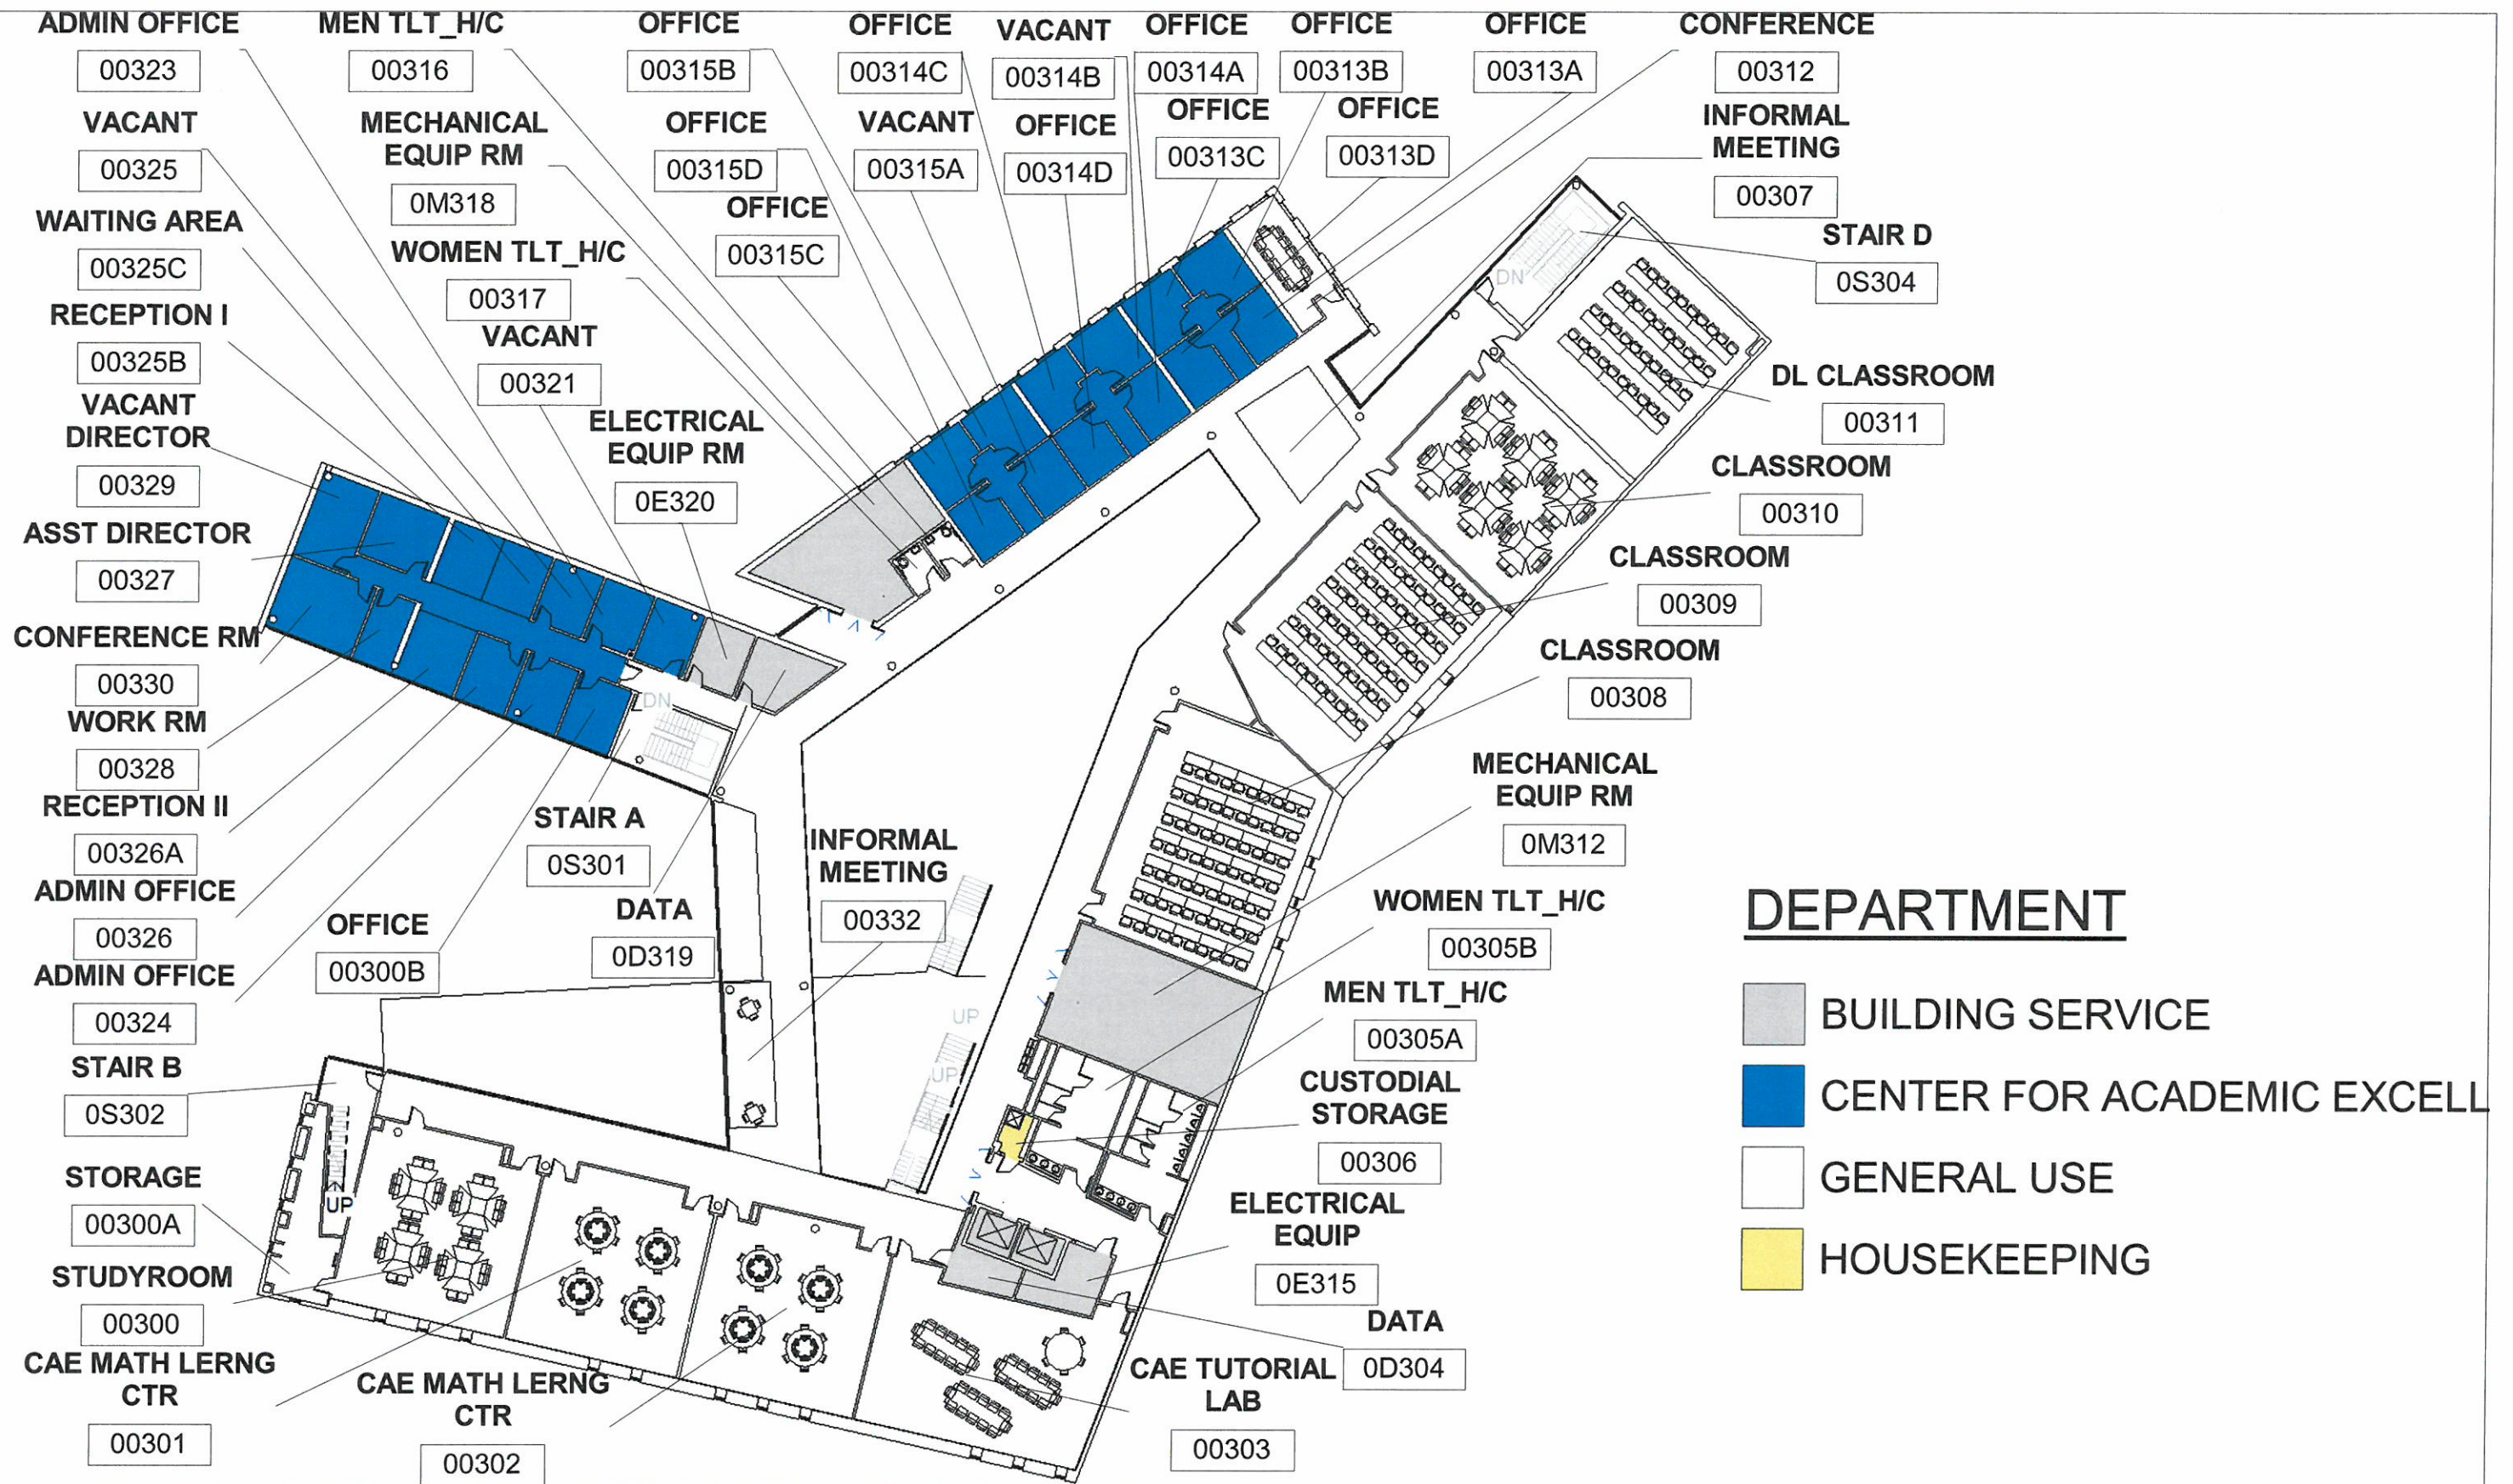

PLAN LAYOUT- THIRD LEVEL

www.ncat.edu

NORTH CAROLINA A&T STATE UNIVERSITY GEN ACAD CLASS BLDG

No.	Description	Date

PLAN LAYOUT- THIRD LEVEL		A103
Project number	078	
Date	07.30.2014	
Drawn by	Author	
Checked by	Checker	
Scale		1" = 30'-0"

OCCUPANCY SCHEDULE											
LS Building Number	ROOM NUMBER	ROOM USE NAME	ROOM CODE USAGE	STATIONS	AREA	PROGRAM NAME	PROG CODE	CATEGORY NAME	CATG CODE	DEPARTMENT	Comments
78	0C101	CORRIDOR	WWW		881 SF		0	GENERAL USE		GENERAL USE	
78	0C102	CORRIDOR	WWW		803 SF		0	GENERAL USE		GENERAL USE	
78	0C103	CORRIDOR	WWW		240 SF		0	GENERAL USE		GENERAL USE	
78	0C202	CORRIDOR	WWW		371 SF		0	GENERAL USE		GENERAL USE	
78	0C300A	CORRIDOR	WWW		1020 SF		0	GENERAL USE		GENERAL USE	
78	0C300D	CORRIDOR	WWW		118 SF		0	GENERAL USE		GENERAL USE	
78	0C302	CORRIDOR	WWW		384 SF		0	GENERAL USE		GENERAL USE	
78	0D106	DATA	710		264 SF	BUILDING SERVICE	64			BUILDING SERVICE	
78	0D304	DATA	710		95 SF	BUILDING SERVICE	64			BUILDING SERVICE	
78	0D319	DATA	710		139 SF	BUILDING SERVICE	64			BUILDING SERVICE	
78	0E104A	ELECTRICAL EQUIP	YYY		128 SF		74	UTILITIES		BUILDING SERVICE	
78	0E104B	SMOKE CONTROL RM	YYY		11 SF		74	UTILITIES		BUILDING SERVICE	
78	0E105	ELECTRICAL EQUIP	YYY		207 SF		74	UTILITIES		BUILDING SERVICE	
78	0E205	ELECTRICAL EQUIP	YYY		129 SF		74	UTILITIES		BUILDING SERVICE	
78	0E220	ELECTRICAL EQUIP RM	YYY		108 SF	BUILDING SERVICE	74	UTILITIES		BUILDING SERVICE	
78	0E315	ELECTRICAL EQUIP	YYY		134 SF		74	UTILITIES		BUILDING SERVICE	
78	0E320	ELECTRICAL EQUIP RM	YYY		114 SF	BUILDING SERVICE	74	UTILITIES		BUILDING SERVICE	
78	0M104	MECHANICAL EQUIP RM	YYY		978 SF	BUILDING SERVICE	74	UTILITIES		BUILDING SERVICE	
78	0M111	BOILER EQUIP RM	YYY		439 SF	BUILDING SERVICE	74	UTILITIES		BUILDING SERVICE	
78	0M111A	GENERATOR RM	YYY		255 SF	BUILDING SERVICE	74	UTILITIES		BUILDING SERVICE	
78	0M112	CHILLER EQUIP RM	YYY		900 SF	BUILDING SERVICE	74	UTILITIES		BUILDING SERVICE	
78	0M203	MECHANICAL EQUIP RM	YYY		713 SF	BUILDING SERVICE	74	UTILITIES		BUILDING SERVICE	
78	0M207	MECHANICAL EQUIP RM	YYY		791 SF	BUILDING SERVICE	74	UTILITIES		BUILDING SERVICE	
78	0M218	MECHANICAL EQUIP RM	YYY		402 SF	BUILDING SERVICE	74	UTILITIES		BUILDING SERVICE	
78	0M312	MECHANICAL EQUIP RM	YYY		791 SF	BUILDING SERVICE	74	UTILITIES		BUILDING SERVICE	
78	0M318	MECHANICAL EQUIP RM	YYY		488 SF	BUILDING SERVICE	74	UTILITIES		BUILDING SERVICE	
78	0S100	STAIR A	WWW		0 SF						
78	0S101	STAIR A	WWW		178 SF						
78	0S102	STAIR B	WWW		201 SF						
78	0S103	STAIR C	WWW		485 SF						
78	0S104	STAIR D	WWW		540 SF						
78	0S201	STAIR C	WWW		549 SF						
78	0S203	STAIR D	WWW		507 SF						
78	0S204	STAIR D	WWW		271 SF						
78	0S301	STAIR A	WWW		245 SF						
78	0S302	STAIR B	WWW		223 SF						
78	0S304	STAIR D	WWW		307 SF						
78	00100	ATRIUM	907		7424 SF	GEN ACAD INSTR D/R	11		0000	GENERAL USE	
78	00101	AUDITORIUM	610	245	4620 SF	GEN ACAD INSTR D/R	11		0000	GENERAL USE	
78	00101A	STORAGE RM	115	1	163 SF	GEN ACAD INSTR D/R	11		0000	GENERAL USE	
78	00101B	WOMEN TLT_H/C	012		253 SF	BUILDING SERVICE	3		0000	GENERAL USE	
78	00101C	WOMEN TLT_H/C	012		113 SF	BUILDING SERVICE	3		0000	GENERAL USE	
78	00101D	DIMMING CAB RM	615		43 SF	GEN ACAD INSTR D/R	11		0000	GENERAL USE	
78	00101E	STORAGE	615		79 SF	GEN ACAD INSTR D/R	11		0000	GENERAL USE	
78	00102	AV CONTROL RM	530	1	71 SF	GEN ACAD INSTR D/R	11		0000	GENERAL USE	
78	00103	VENDING RM	660	1	78 SF	GEN ACAD INSTR D/R	11		0000	GENERAL USE	
78	00105A	MEN TLT_H/C	011		323 SF	BUILDING SERVICE	3	NON-DEPARTMENTAL	0000	GENERAL USE	
78	00105B	WOMEN TLT_H/C	012		297 SF	BUILDING SERVICE	3	NON-DEPARTMENTAL	0000	GENERAL USE	
78	00106A	RECEIVING/STOR	730		292 SF	BUILDING SERVICE	0	NON-DEPARTMENTAL	0000	BUILDING SERVICE	
78	00106B	ELEVATOR EQUIPMENT ROOM	YYY		78 SF	BUILDING SERVICE	74			BUILDING SERVICE	
78	00107	CLASSROOM	110	128	2696 SF	GEN ACAD INSTR D/R	11		0000	GENERAL USE	
78	00108	CLASSROOM	110	128	2705 SF	GEN ACAD INSTR D/R	11		0000	GENERAL USE	
78	00109	CLASSROOM	110	124	2815 SF	GEN ACAD INSTR D/R	11		0000	GENERAL USE	
78	00110	UNIV HNRS FAC	310	1	282 SF	ACADEMIC ADMIN	46		0801	UNIV HONORS	MS. SHERRI KENDALL
78	00110A	UNIV HNRS DIR	310	1	299 SF	ACADEMIC ADMIN	46		0801	UNIV HONORS	DR. M. CUNDALL
78	00110B	UNIV HNRS ASST D	310	1	164 SF	ACADEMIC ADMIN	46		0801	UNIV HONORS	MS. S. WILLIAMSON
78	00110C	UNIV HNRS FAC	310	1	162 SF	ACADEMIC ADMIN	46		0801	UNIV HONORS	MIR. D. HAIRSTON
78	00110D	UNIV HNRS FAC	310	1	167 SF	ACADEMIC ADMIN	46		0801	UNIV HONORS	MS. A. WHITESIDE
78	00110E	UNIV HNRS FAC	310	1	111 SF	ACADEMIC ADMIN	46		0801	UNIV HONORS	STUDENT
78	00110F	UNIV HNRS WK ARE	315	1	163 SF	ACADEMIC ADMIN	46		0801	UNIV HONORS	
78	00110G	HALLWAY	315	1	226 SF	ACADEMIC ADMIN	46		0801	UNIV HONORS	
78	00198	ELEVATOR	010		57 SF	BUILDING SERVICE	3	NON-DEPARTMENTAL	0000	BUILDING SERVICE	
78	00199	ELEVATOR	010		57 SF	BUILDING SERVICE	3	NON-DEPARTMENTAL	0000	BUILDING SERVICE	
78	00200	INFORMAL MEETING	680		189 SF	GEN ACAD INSTR D/R	11		0000	GENERAL USE	
78	00202	INFORMAL MEETING	680		239 SF	GEN ACAD INSTR D/R	11		0000	GENERAL USE	
78	00203	INFORMAL MEETING	680		290 SF	GEN ACAD INSTR D/R	11		0000	GENERAL USE	
78	00204	DATA	710		79 SF	BUILDING SERVICE	64			BUILDING SERVICE	
78	00205	INFORMAL MEETING	680		205 SF	GEN ACAD INSTR D/R	11		0000	GENERAL USE	
78	00205A	MEN TLT_H/C	011		283 SF	BUILDING SERVICE	3	NON-DEPARTMENTAL	0000	GENERAL USE	
78	00205B	WOMEN TLT_H/C	012		291 SF	BUILDING SERVICE	3	NON-DEPARTMENTAL	0000	GENERAL USE	
78	00206	CUSTODIAL STORAGE	XXX		46 SF	CUSTODIAL SVCS	73		8340	HOUSEKEEPING	
78	00208	CLASSROOM	110	70	1434 SF	GEN ACAD INSTR D/R	11		0000	GENERAL USE	
78	00209	CLASSROOM	110	70	1475 SF	GEN ACAD INSTR D/R	11		0000	GENERAL USE	

OCCUPANCY SCHEDULE											
LS Building Number	ROOM NUMBER	ROOM USE NAME	ROOM CODE USAGE	STATIONS	AREA	PROGRAM NAME	PROG CODE	CATEGORY NAME	CATG CODE	DEPARTMENT	Comments
78	00210	CLASSROOM	110	48	1132 SF	GEN ACAD INSTR D/R	11		0000	GENERAL USE	
78	00211	DL CLASSROOM	110	40	1158 SF	GEN ACAD INSTR D/R	11		0000	GENERAL USE	
78	00212	CONF	350	12	245 SF	ACADEMIC ADMIN	46		0801	GENERAL USE	
78	00213	OFFICE SUITE/RECEPT.	310	1	282 SF	ACADEMIC ADMIN	46	INTERNAT STUDIES	4970	INTERNAT. STUDIES	
78	00213A	INTL PROG WRK RM	315	1	52 SF	ACADEMIC ADMIN	46	INTERNAT STUDIES	4970	INTERNAT. STUDIES	
78	00213B	VACANT INTL PROG DIR	310	1	161 SF	ACADEMIC ADMIN	46	INTERNAT STUDIES	4970	INTERNAT. STUDIES	
78	00213C	SMALL CONF RM	350	15	182 SF	ACADEMIC ADMIN	46	INTERNAT STUDIES	4970	INTERNAT. STUDIES	
78	00213D	INTL PROG FAC	310	1	122 SF	ACADEMIC ADMIN	46	INTERNAT STUDIES	4970	INTERNAT. STUDIES	MS. A. LAING
78	00213E	OFFICE	310	1	123 SF	ACADEMIC ADMIN	46	INTERNAT STUDIES	4970	INTERNAT. STUDIES	MS. S. CRINER
78	00214	CONF RM SUPPORT	355		111 SF	ACADEMIC ADMIN	46	GENERAL USE	4970	INTERNAT. STUDIES	
78	00215	CONFERENCE RM	350	15	529 SF	ACADEMIC ADMIN	46	INTERNAT STUDIES	4970	INTERNAT. STUDIES	
78	00216	MEN TLT_H/C	011		48 SF	BUILDING SERVICE	3	NON-DEPARTMENTAL	0000	GENERAL USE	
78	00217	WOMEN TLT_H/C	012		49 SF	BUILDING SERVICE	3	NON-DEPARTMENTAL	0000	GENERAL USE	
78	00219	DATA	710		145 SF	BUILDING SERVICE	64			BUILDING SERVICE	
78	00221	FAC BREAK RM	315		180 SF	GEN ACAD INSTR D/R	11	GENERAL USE	0000	CENTER FOR ACADEMIC EXCELL	
78	00222	CAE (CUBICLES)	310	13	1928 SF	GEN ACAD INSTR D/R	11		0801	CENTER FOR ACADEMIC EXCELL	
78	00298	ELEVATOR	010		58 SF	BUILDING SERVICE	3	NON-DEPARTMENTAL	0000	BUILDING SERVICE	
78	00299	ELEVATOR	010		58 SF	BUILDING SERVICE	3	NON-DEPARTMENTAL	0000	BUILDING SERVICE	
78	00300	STUDYROOM	410	39	1072 SF	GEN ACAD INSTR D/R	11		0000	GENERAL USE	
78	00300A	STORAGE	415		251 SF	GEN ACAD INSTR D/R	11		0000	GENERAL USE	
78	00300B	OFFICE	310	1	128 SF	ACADEMIC ADMIN	11		0801	CENTER FOR ACADEMIC EXCELL	MR. JERALD NEELY
78	00301	CAE MATH LERNG CTR	210	38	1061 SF	GEN ACAD INSTR D/R	11		0801	GENERAL USE	
78	00302	CAE MATH LERNG CTR	210	38	1068 SF	GEN ACAD INSTR D/R	11		0801	GENERAL USE	
78	00303	CAE TUTORIAL LAB	410	50	1254 SF	GEN ACAD INSTR D/R	11		0801	GENERAL USE	
78	00305A	MEN TLT_H/C	011		283 SF	BUILDING SERVICE	3	NON-DEPARTMENTAL	0000	GENERAL USE	
78	00305B	WOMEN TLT_H/C	012		291 SF	BUILDING SERVICE	3	NON-DEPARTMENTAL	0000	GENERAL USE	
78	00306	CUSTODIAL STORAGE	XXX		46 SF	CUSTODIAL SVCS	73		8340	HOUSEKEEPING	
78	00307	INFORMAL MEETING	680		290 SF	GEN ACAD INSTR D/R	11		0000	GENERAL USE	
78	00308	CLASSROOM	110	70	1434 SF	GEN ACAD INSTR D/R	11		0000	GENERAL USE	
78	00309	CLASSROOM	110	70	1475 SF	GEN ACAD INSTR D/R	11		0000	GENERAL USE	
78	00310	CLASSROOM	110	50	1132 SF	GEN ACAD INSTR D/R	11		0000	GENERAL USE	
78	00311	DL CLASSROOM	110	46	1158 SF	GEN ACAD INSTR D/R	11		0000	GENERAL USE	
78	00312	CONFERENCE	350	12	224 SF	ACADEMIC ADMIN	46		0801	GENERAL USE	
78	00313A	OFFICE	310	1	104 SF	GEN ACAD INSTR D/R	11		0801	CENTER FOR ACADEMIC EXCELL	MS. R. HALL
78	00313B	OFFICE	310	1	122 SF	GEN ACAD INSTR D/R	11		0801	CENTER FOR ACADEMIC EXCELL	MS. M. WESTMORELAND
78	00313C	OFFICE	310	1	122 SF	GEN ACAD INSTR D/R	11		0801	CENTER FOR ACADEMIC EXCELL	MS. L. COOK
78	00313D	OFFICE	310	1	104 SF	GEN ACAD INSTR D/R	11		0801	CENTER FOR ACADEMIC EXCELL	MS. A. FERNANDEZ
78	00313E	HALLWAY	315		68 SF	GEN ACAD INSTR D/R	11	GENERAL USE	0801	CENTER FOR ACADEMIC EXCELL	
78	00314A	OFFICE	310	1	104 SF	GEN ACAD INSTR D/R	11		0801	CENTER FOR ACADEMIC EXCELL	MS. A. ANDERSON
78	00314B	VACANT	310	1	122 SF	GEN ACAD INSTR D/R	11		0801	CENTER FOR ACADEMIC EXCELL	
78	00314C	OFFICE	310	1	122 SF	GEN ACAD INSTR D/R	11		0801	CENTER FOR ACADEMIC EXCELL	MS. C. ATWATER
78	00314D	OFFICE	310	1	108 SF	GEN ACAD INSTR D/R	11		0801	CENTER FOR ACADEMIC EXCELL	MR. GRANT HILL
78	00314E	HALLWAY	315		68 SF	GEN ACAD INSTR D/R	11	GENERAL USE	0801	CENTER FOR ACADEMIC EXCELL	
78	00315A	VACANT	310	1	108 SF	GEN ACAD INSTR D/R	11		0801	CENTER FOR ACADEMIC EXCELL	
78	00315B	OFFICE	310	1	123 SF	GEN ACAD INSTR D/R	11		0801	CENTER FOR ACADEMIC EXCELL	MR. M. GREGORY
78	00315C	OFFICE	310	1	123 SF	GEN ACAD INSTR D/R	11		0801	CENTER FOR ACADEMIC EXCELL	MS. M. LEE
78	00315D	OFFICE	310	1	104 SF	GEN ACAD INSTR D/R	11		0801	CENTER FOR ACADEMIC EXCELL	MS. D. WHITE
78	00315E	HALLWAY	315		68 SF	GEN ACAD INSTR D/R	11	GENERAL USE	0801	CENTER FOR ACADEMIC EXCELL	
78	00316	MEN TLT_H/C	011		49 SF	BUILDING SERVICE	3	NON-DEPARTMENTAL	0000	GENERAL USE	
78	00317	WOMEN TLT_H/C	012		49 SF	BUILDING SERVICE	3	NON-DEPARTMENTAL	0000	GENERAL USE	
78	00321	VACANT	310	1	114 SF	ACADEMIC ADMIN	46		0801	CENTER FOR ACADEMIC EXCELL	
78	00323	ADMIN OFFICE	310	1	112 SF	ACADEMIC ADMIN	46		0801	CENTER FOR ACADEMIC EXCELL	MS. T. BURDEN
78	00324	ADMIN OFFICE	310	1	122 SF	GEN ACAD INSTR D/R	11		0801	CENTER FOR ACADEMIC EXCELL	MS. L. HARRIS
78	00325	VACANT	310	1	113 SF	ACADEMIC ADMIN	46		0801	CENTER FOR ACADEMIC EXCELL	
78	00325B	RECEPTION I	310	1	117 SF						